
IT IS IMPORTANT FOR THE GENERAL CONTRACTOR TO UNDERSTAND THAT IT IS HIS/HER RESPONSIBILITY TO BE SURE THIS PROJECT IS CONSTRUCTED IN FULL COMPLIANCE WITH ALL STATE AND LOCAL CODES AND ORDINANCES. THE PLANS ARE NOT ALL INCLUSIVE OF ALL MINIMUM CODES AND ORDINANCES. THIS FACT DOES NOT RELIEVE THE CONTRACTOR FROM COMPLIANCE WITH ALL MINIMUM STANDARDS. NO OMMISSION FROM THESE PLANS GIVES PERMISSION FOR VIOLATION OF ANY CODE OR ORDINANCE. NO APPROVAL EVER GRANTS PERMISSION TO VIOLATE ANY CODE OR TOWN ORDINANCE. STATE BUILDING CODES: 2000 IRC, 2000 IMC, 2000 IPC, 1999 NEC, 2000 IFGC, 2000 IBC, 2000 IFC, 2000 IECC (MEC) AND ALL UTAH STATE AMENDED CODES.
FOR STRUCTURAL ENGINEER, USE 2000 IBC

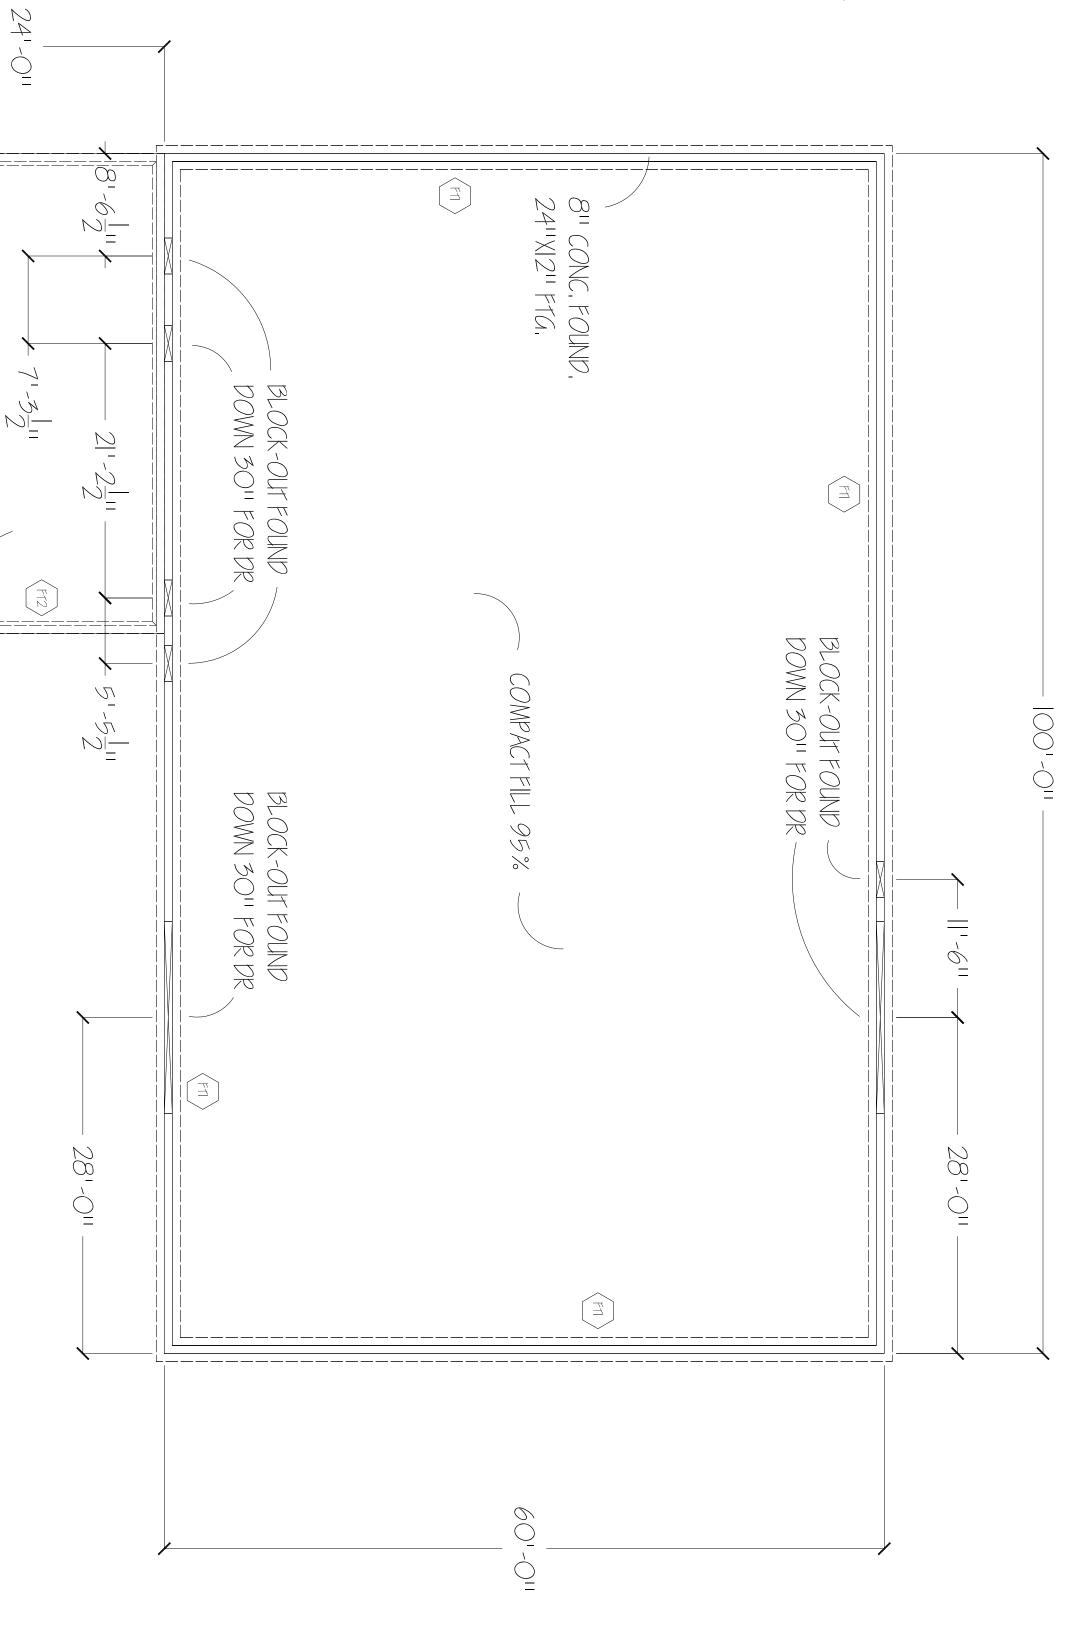

4'-0" FOUND, HGT,

F77

F72

SLAB ON GRADE 4"THICK 8"X8" INTEGRATED FOOTING

∞ ION PLAN

SCALE = 11 = 11 - 011

FOOTING & FOUNDATION NOTES:

40'-0"

- PLACE REINFORCING STEEL 3" TO 4" FROM THE INSIDE FACE OF THE WALL
 PLACE (2) #4 BARS 3" FROM THE TOP AND BOTTOM OF THE FOUNDATION WALL
 PLACE (2) #4 BARS AROUND ALL OPENINGS IN THE FOUND, WALL
 2"X8" FOUND WALL W/ #4 BAR @ 24" O/ C EA, WAY
- $\frac{1}{2}$ IIXIOII A-BOLTS @ 32II O/ C MAX, W/ 2IIX2IIX3/ 16II PL WASHERS
- 24XI2 CONC, FTG, W/ 2-#4 BARS CONT, IN FTG,

8X8 CONC, FTG, W/ I-#4 BARS CONT, IN FTG.

SHEET NAME:

FOOTING & FOUNDATION PLAN

S&N DESIGN

1357 N 1120 W Provo, Utah 34604 (301) 426-3777

WBS BUILDING

PROJECT:

06/14/04 prawn by: NPW 15311ON

 $\sum_{i=1}^{n}$