

DATE:
06/14/04
DRAWN BY:
S&N
NOTES:

PROJECT:

WBS BUILDING


S&N DESIGN

1857 N 1120 W Provo, Utah 84604 (801) 426-8777

SHEET NAME:

SITE PLAN

SHEET
A-04
OF
A-11

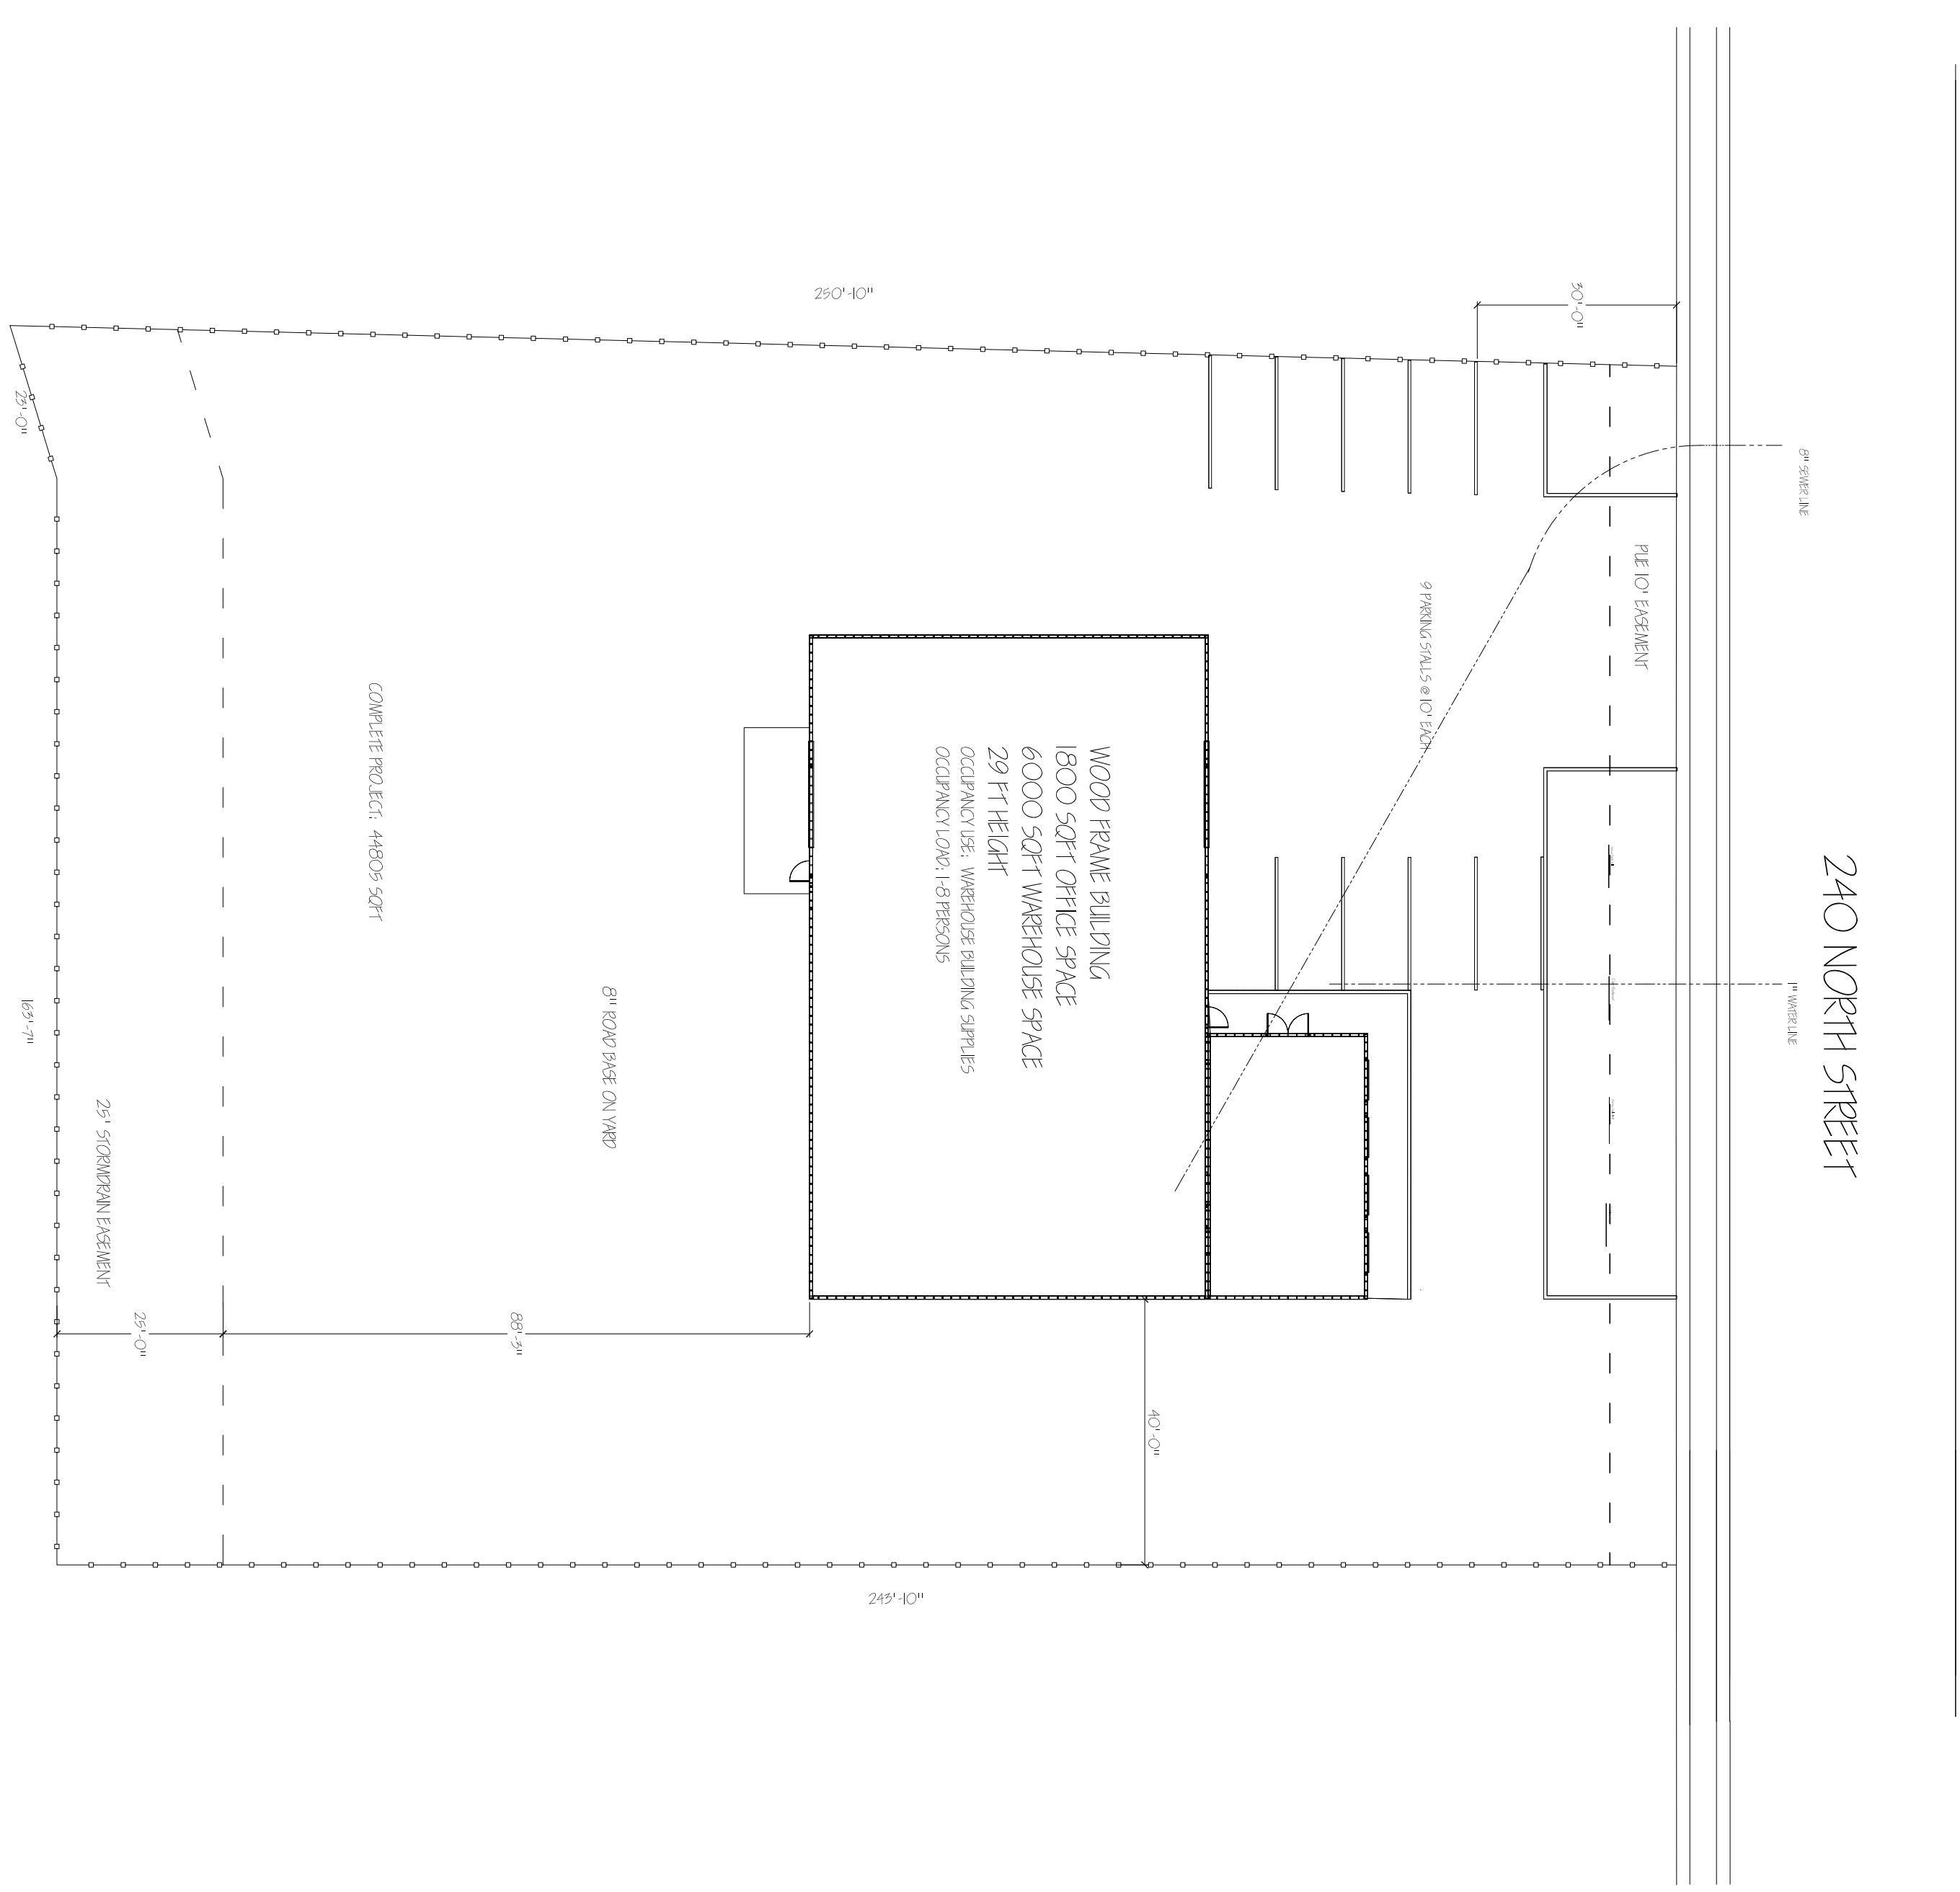

NOTE TO CONTRACTOR:
THE LOCATIONS OF EXISTING UNDERGROUND UTILITIES ARE SHOWN IN APPROXIMATE LOCATIONS. THE CONTRACTOR SHALL DETERMINE THE EXACT LOCATION OF ALL EXISTING UTILITIES BEFORE COMMENCING WORK. HE SHALL BE RESPONSIBLE FOR ANY DAMAGE TO EXISTING UTILITIES WHICH MIGHT BE OCCASIONED BY HIS FAILURE TO EXACTLY LOCATE AND PRESERVE ANY AND ALL UNDERGROUND UTILITIES.

