




FLOOR FRAMING PLAN

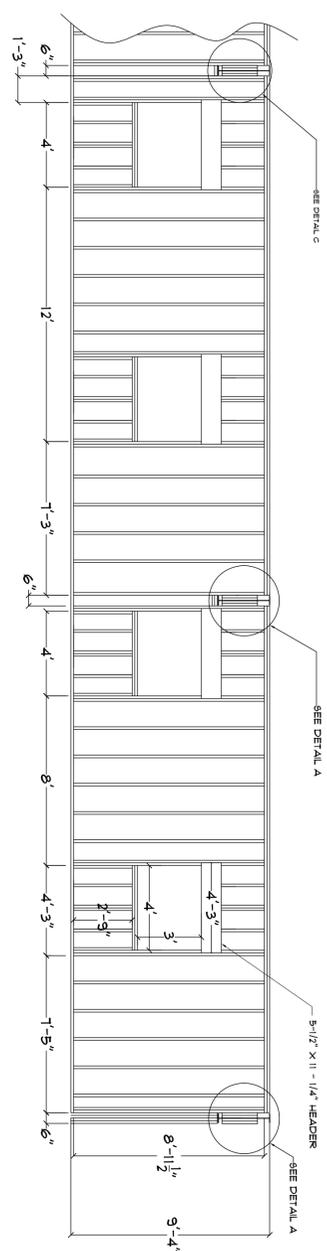


UPSTAIRS OFFICE NORTH WALL FRAMING

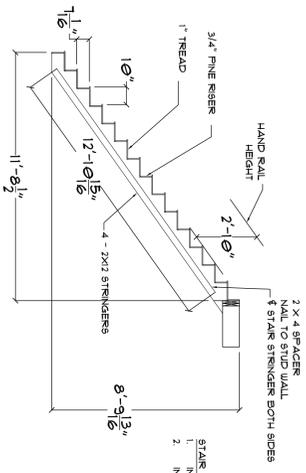

STAIR SECTION (TYPICAL)

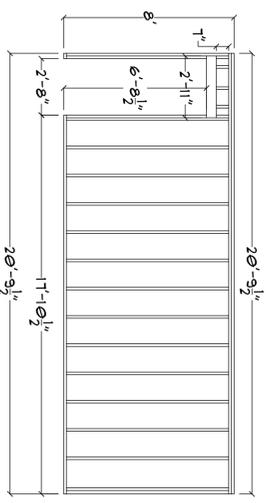

LAUNDRY WALL FRAMING

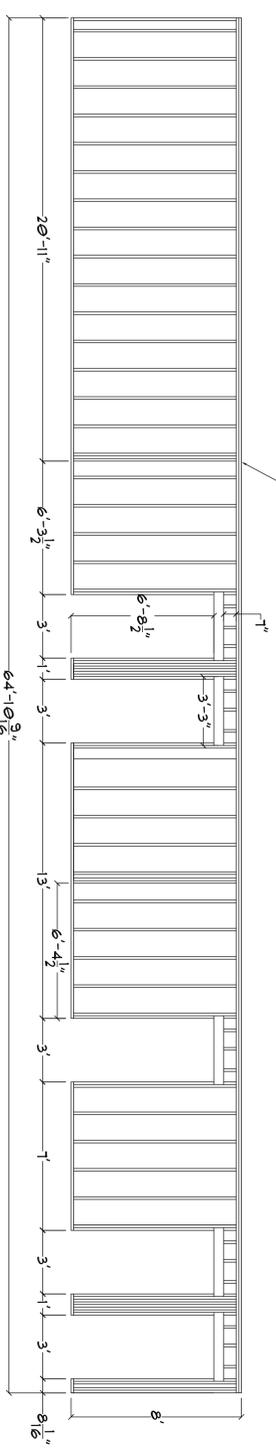

BATHROOM WALL FRAMING

2 X 8 JOISTS @ 16" O/C  
 SEE DETAIL B FOR ATTACHING RIM JOIST TO STEEL COLUMN RH-3  
 2 X 6 SQUASH BLOCKING ON CORNERS WHERE APPLICABLE

STAIR FRAMING NOTES:  
 1. INSTALL HANDRAILS AS PER LOCAL CODE FOR ALL STAIRS  
 2. INSTALL 3/4" X 11/14" KICKBOARD (NOT SHOWN) ALONG ENTIRE LENGTH OF STAIRS

FROM HERE TO END (LEFT) OF WALL STUDDED WALLS AT 2 X 4

FRAMING DETAILS

SCALE: 1/4" = 1'

- NOTES
- SEE LAYOUT FOR ADDITIONAL DETAILS ON BATHROOM WALL FRAMING
  - BATHROOM WALL FRAME INCLUDES BOTH 2X4 AND 2X6 STUDS
  - VERIFY ALL ROUGH OPENING WIDTHS AND HEIGHTS
  - ALL BATHROOM WALLS 2X6 STUDS 16" OC
  - SEE DRAWING A6.2 FOR SECURING RIM JOISTS AND STUD WALL TO STEEL

SHEET	CUSTOMER: QUINAULT INDIAN NATION	REVISION HISTORY:	SHEET CONTENTS: <b>FRAMING DETAILS</b>	DESIGNED BY: BJM	PROJECT: <b>CARVING SHED</b>	SCALE: 1/4" = 1'	REVISION: A, 1
	LOCATION: TAHOLAH, WA			DATE: 8/16/2012			
Of <b>A6.1</b> Of A12	<p>QUINAULT ENGINEERING          114 WEST GARAGE ST. TAHOLAH, WA 98587          (509) 234-2515 (425) 234-8554          WWW.QUINAULTINDIANNATION.COM</p> <p>QUINAULT INDIAN NATION</p>						