


FRONT ELEVATION

SCALE $\frac{1}{4}$ " = 1'-0"

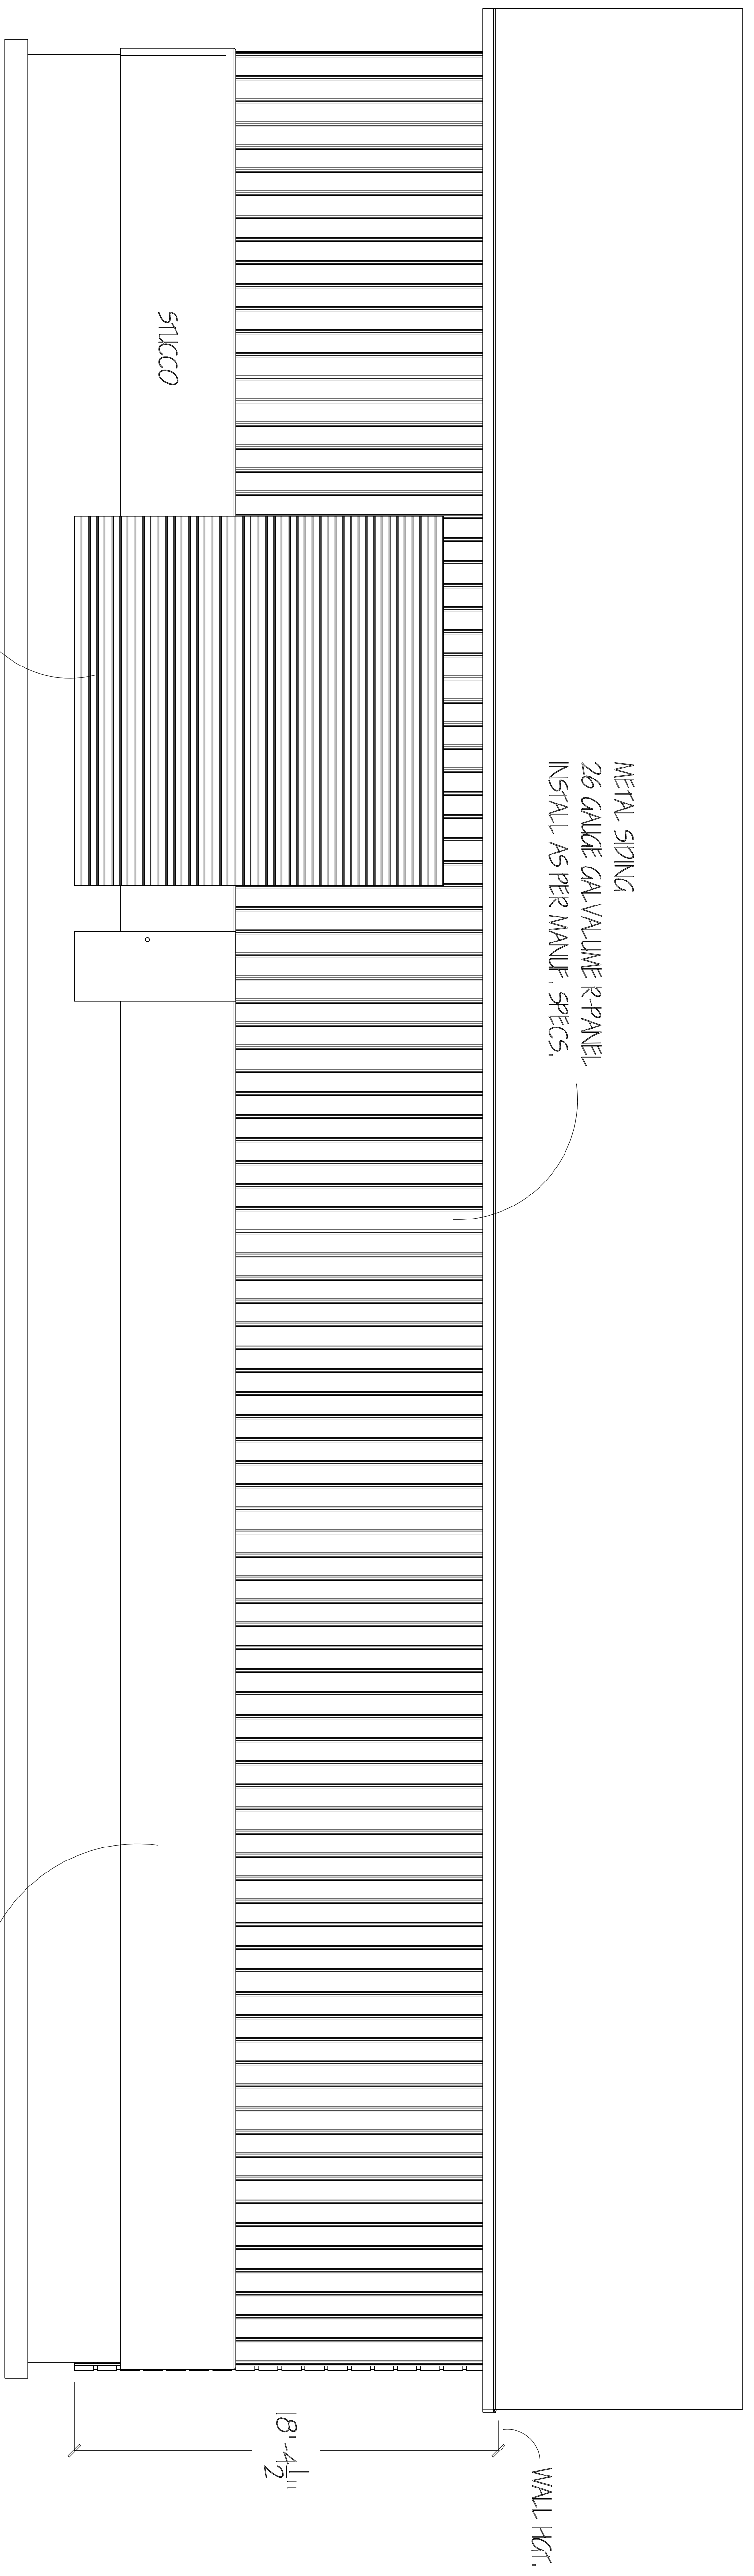

REAR ELEVATION

SCALE $\frac{1}{4}$ " = 1'-0"