




1 3 STUD CORNER DETAIL  
SCALE 3/4"=1'-0"

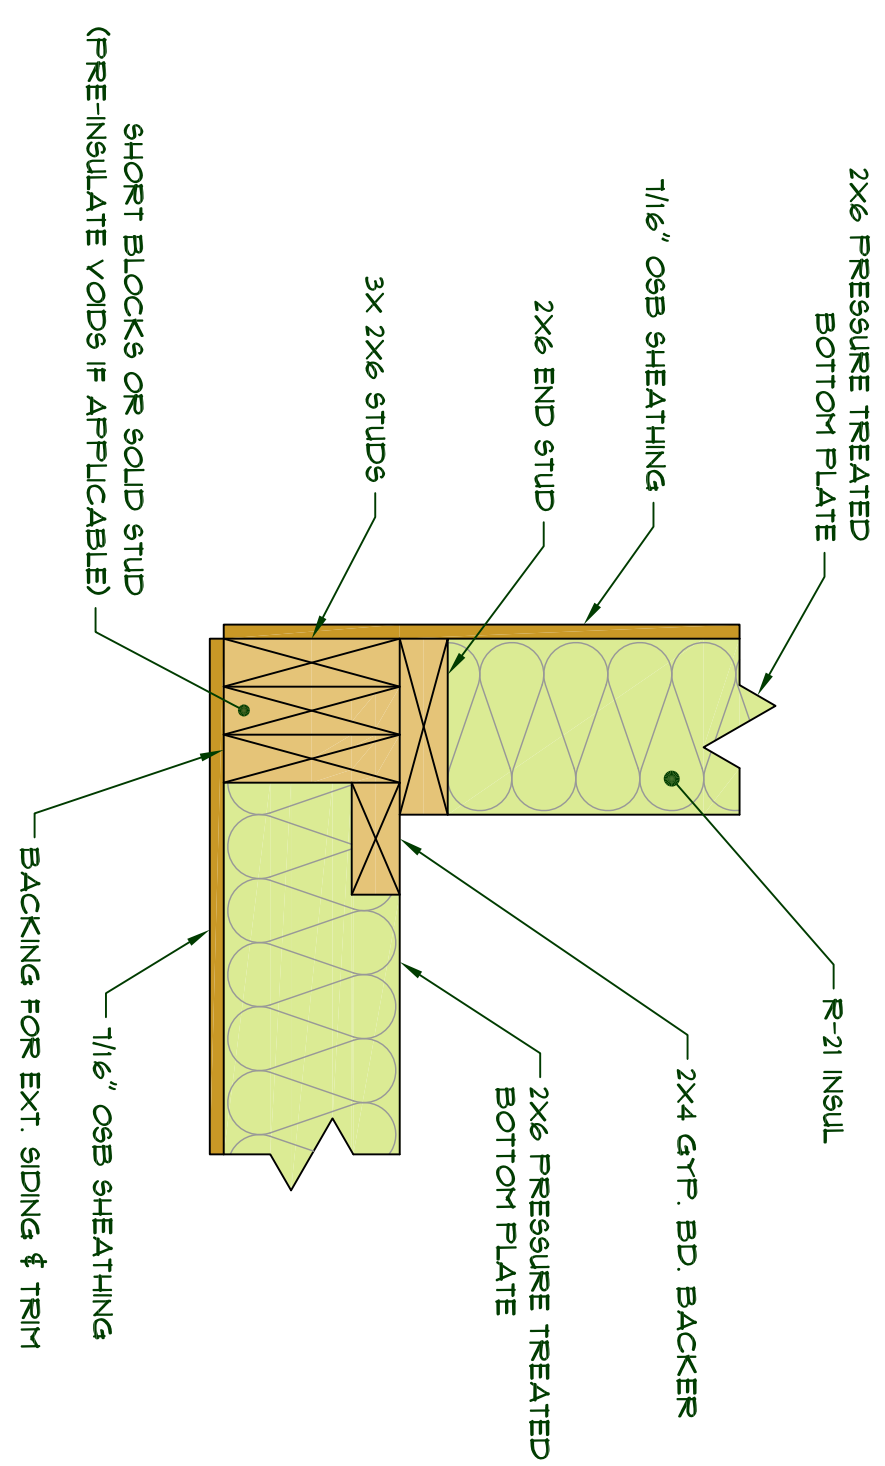


2 4 STUD CORNER DETAIL W/ BACKER  
SCALE 3/4"=1'-0"

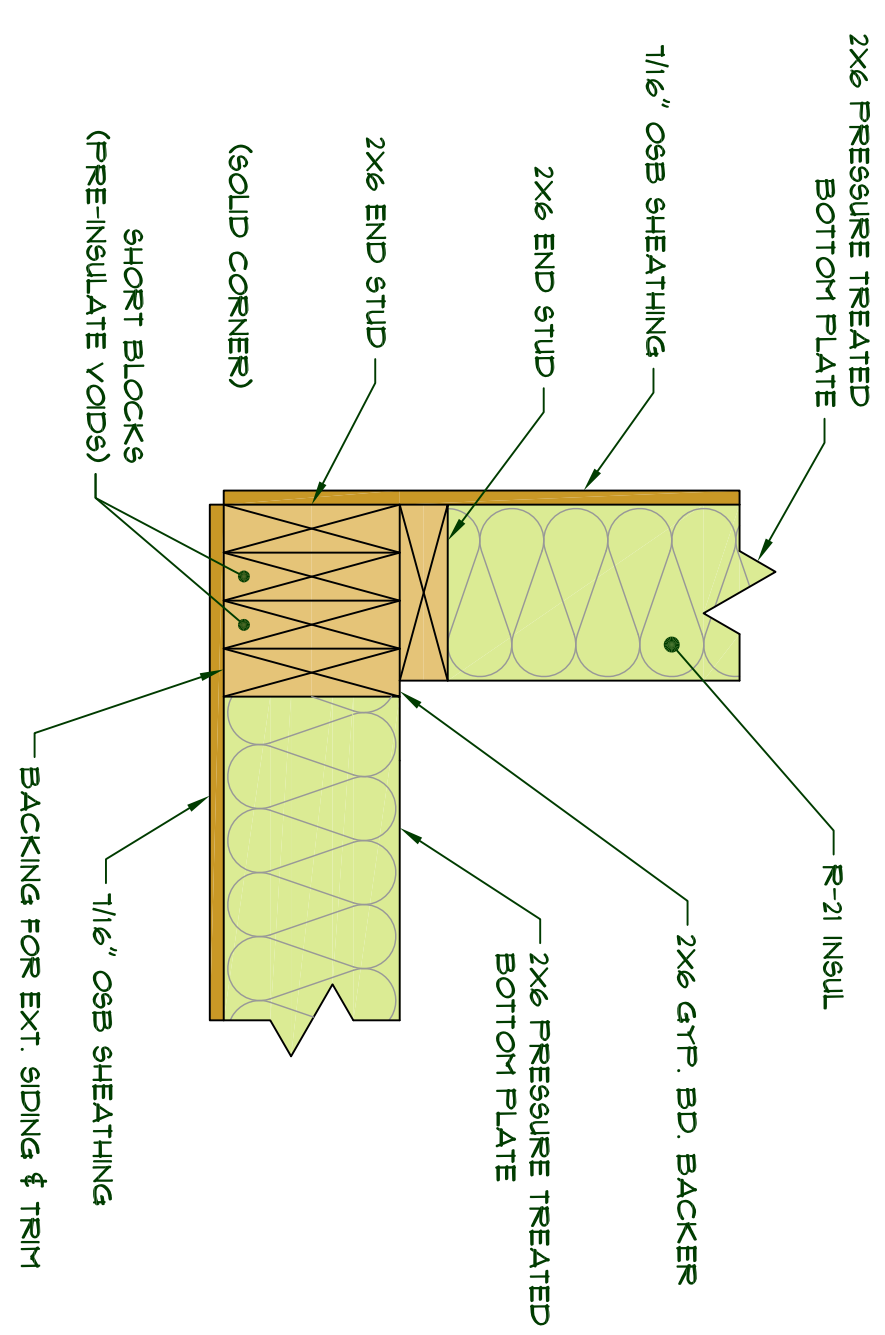


3 SOLID BLOCKED CORNER DETAIL  
SCALE 3/4"=1'-0"

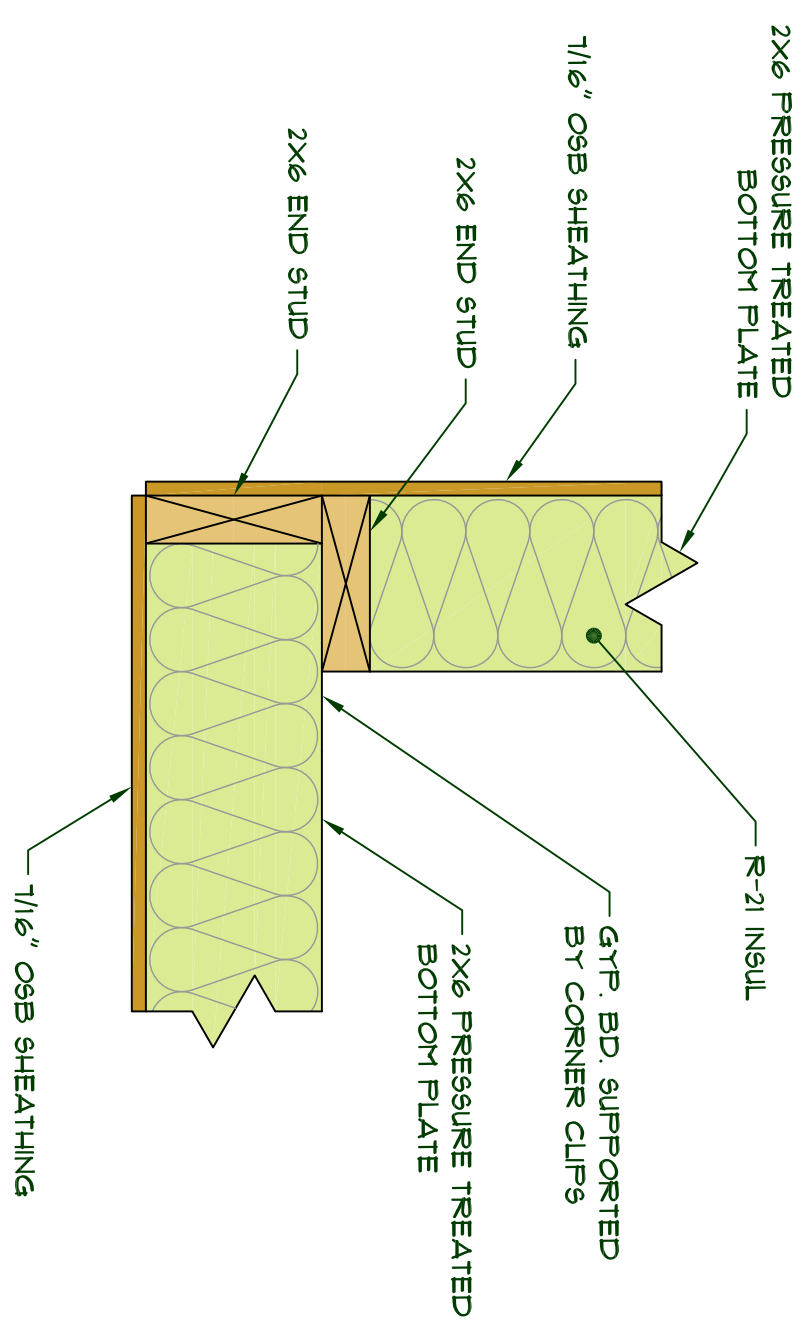


4 2 STUD CORNER DETAIL  
SCALE 3/4"=1'-0"

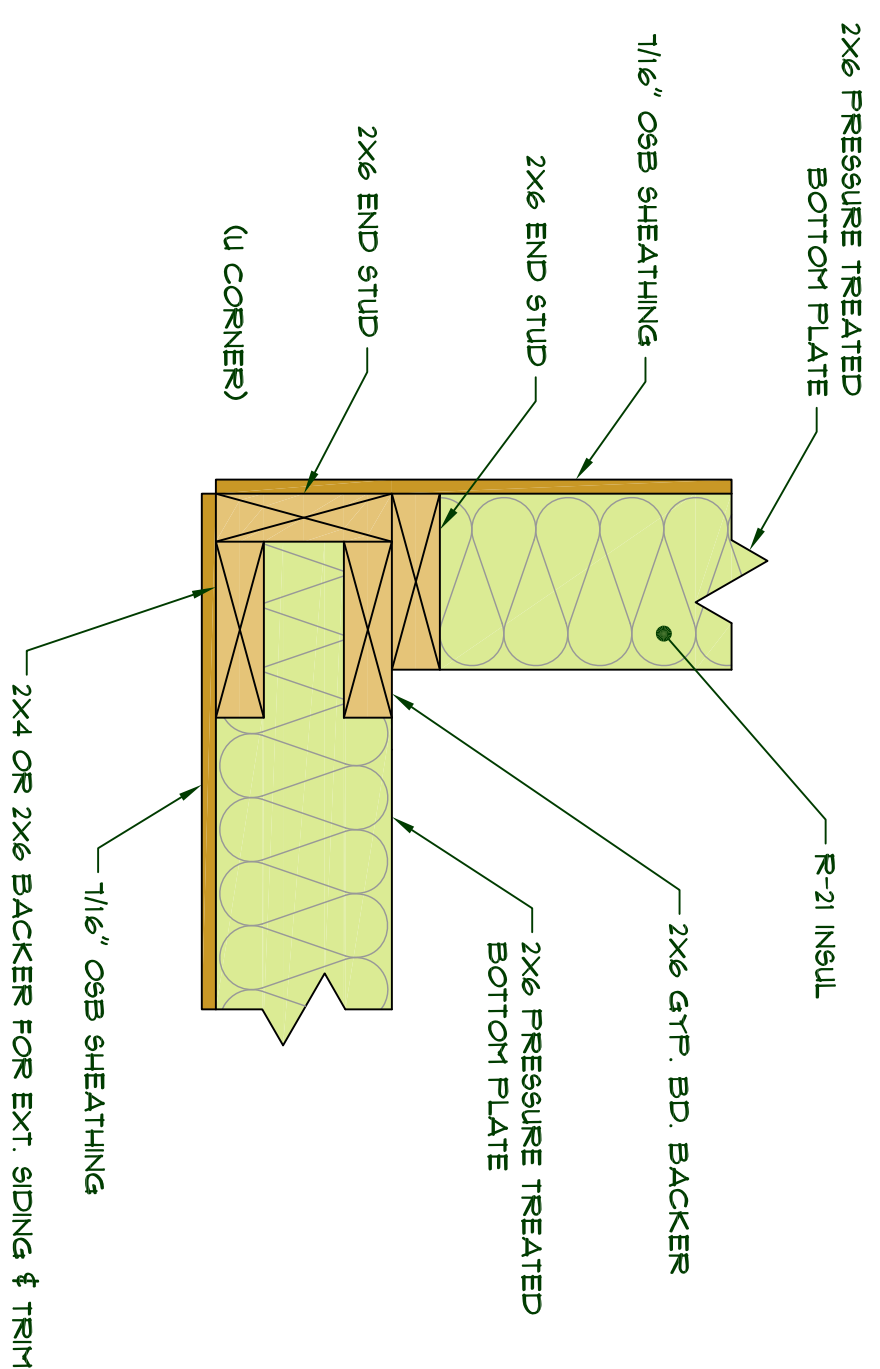


5 4 STUD U-CORNER DETAIL  
SCALE 3/4"=1'-0"

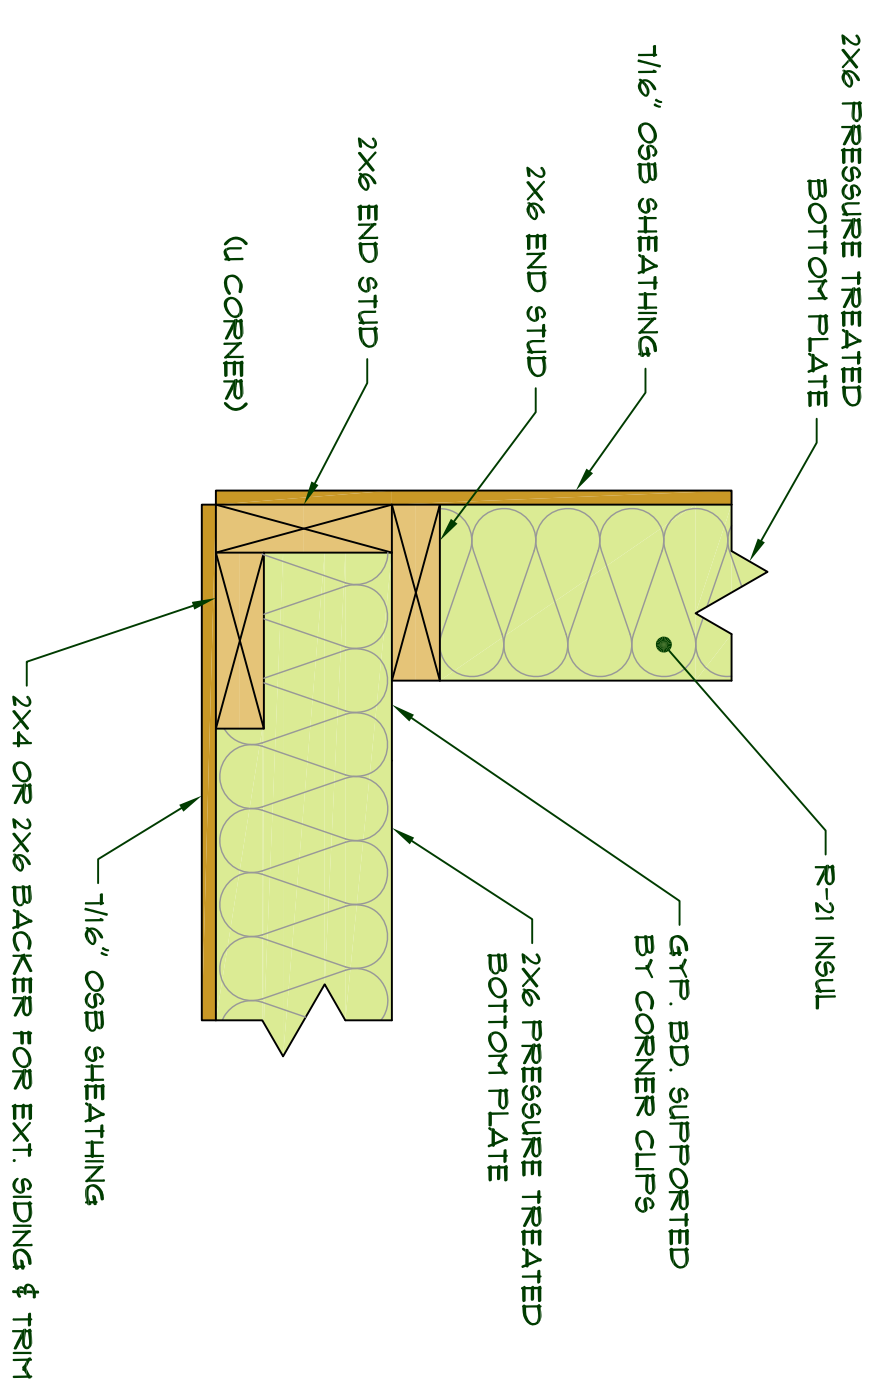


6 3 STUD U-CORNER DETAIL  
SCALE 3/4"=1'-0"

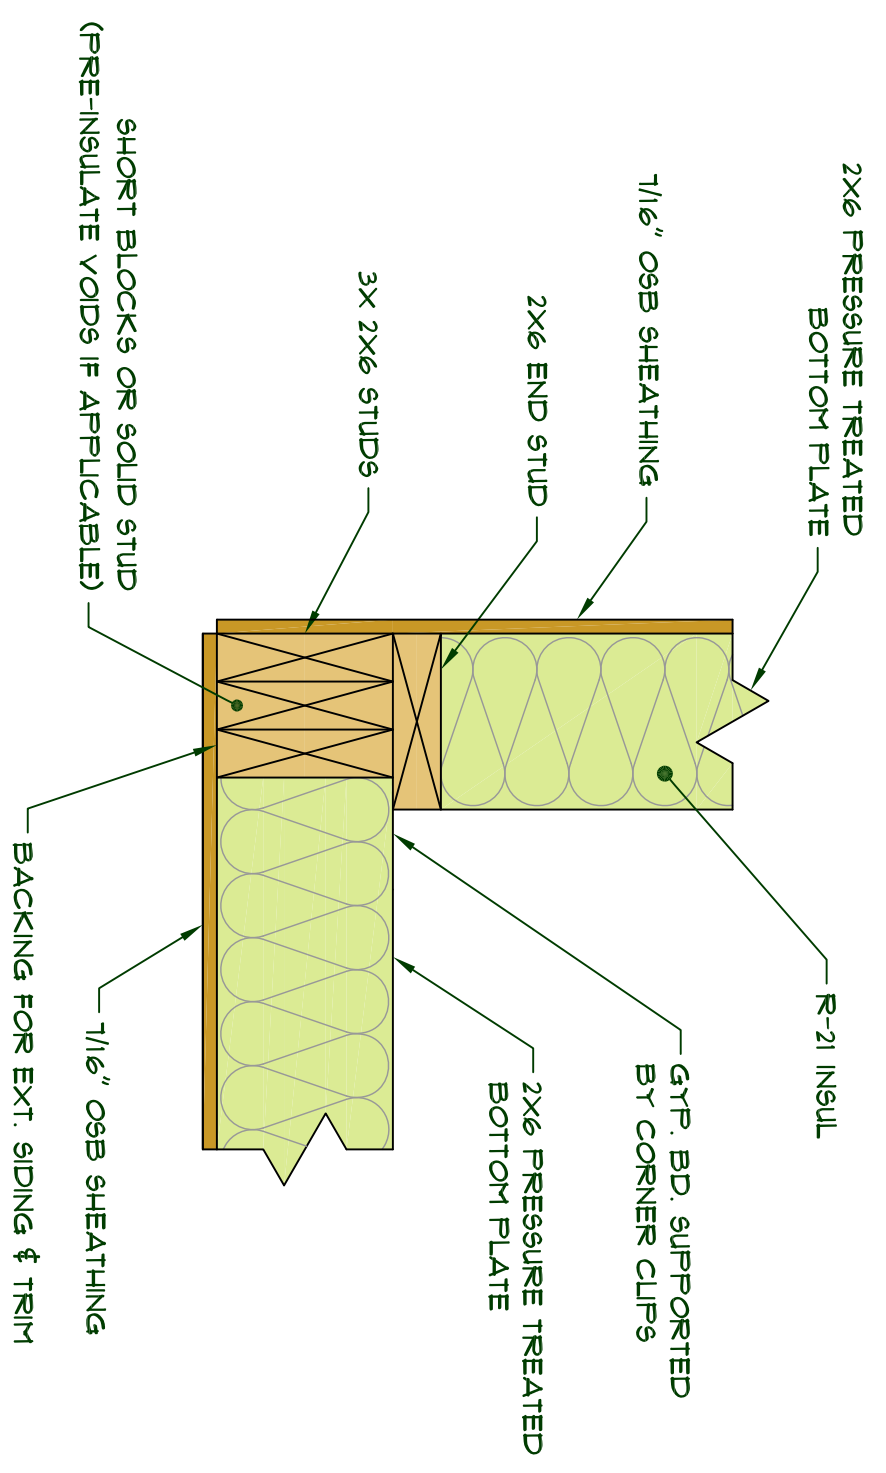

7 4 STUD CORNER DETAIL  
SCALE 3/4"=1'-0"

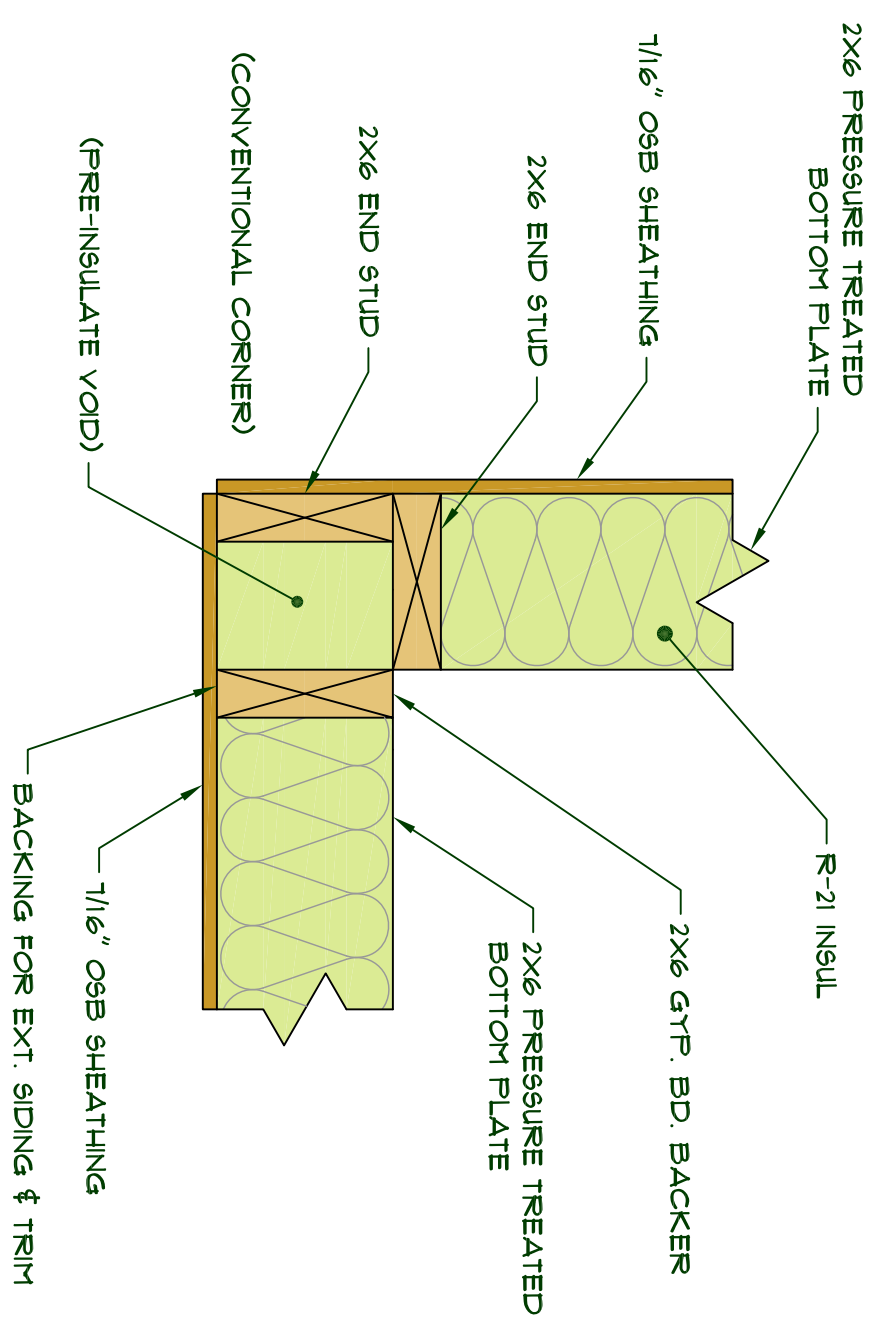

8 3 STUD CONVENTIONAL CORNER DETAIL  
SCALE 3/4"=1'-0"

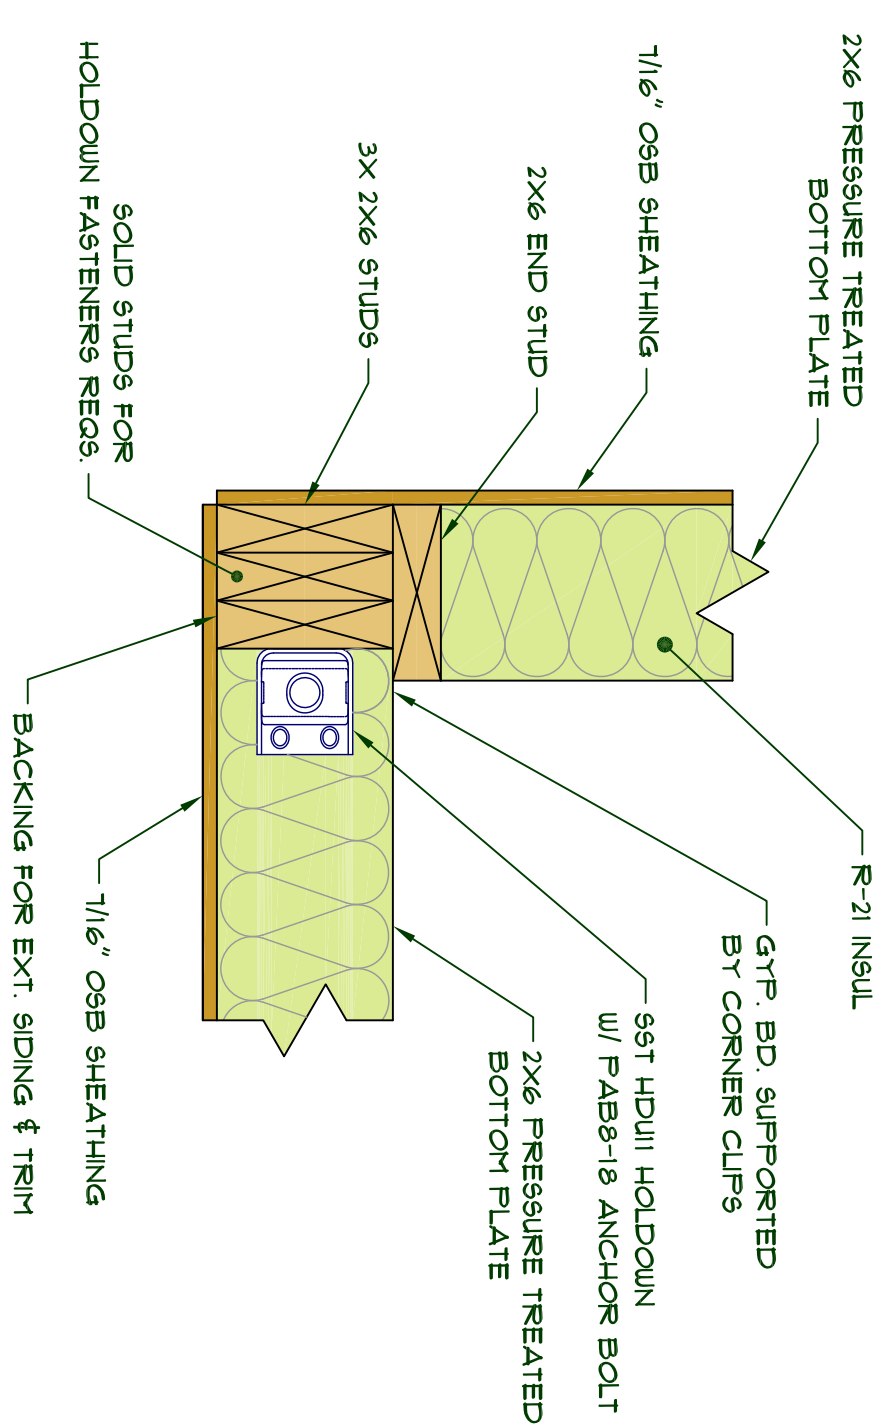

9 4 STUD SHEARWALL CORNER DETAIL  
SCALE 3/4"=1'-0"



**MEDEEK DESIGN** Inc.  
3030 SR 109 COPALE BEACH WA 98535  
PH (425) 741-0555  
DESIGN@MEDEEK.COM

PLAN NO. **FRAMING**  
SCALE 1/8"  
REVISION: A, 1

DESIGNED BY: **NPW**  
DATE: **5/24/2014**

SHEET CONTENTS:  
**CORNER FRAMING STUDY**  
**2X6 EXT. CORNER**

REVISION HISTORY:


CUSTOMER:   
LOCATION: